



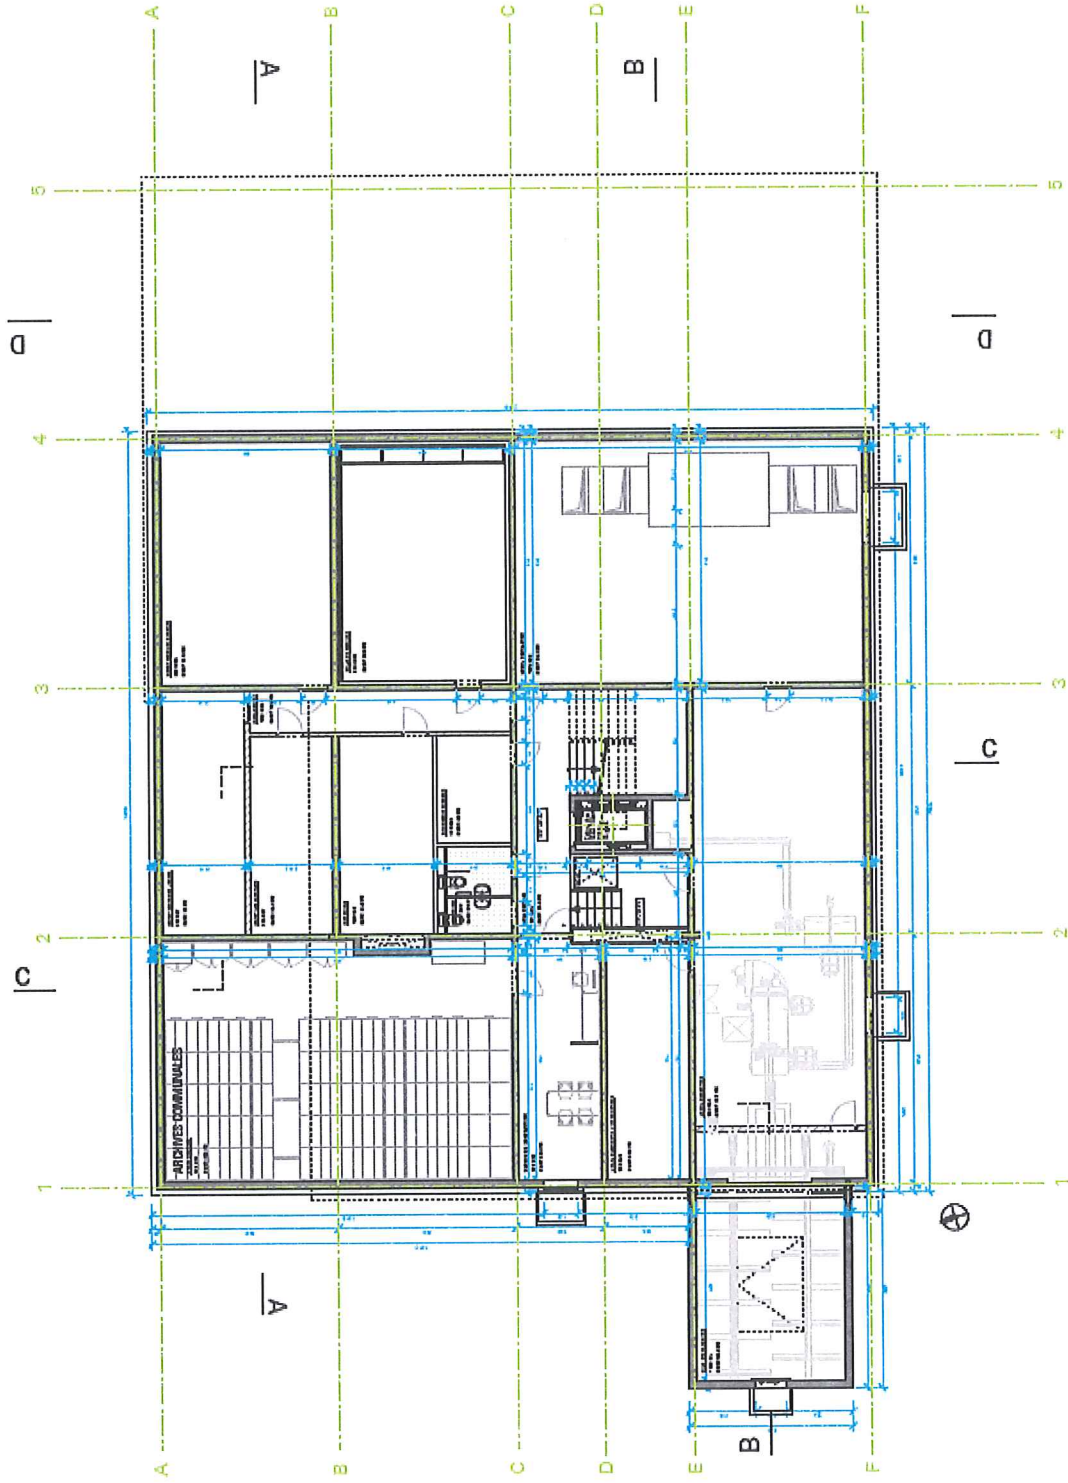


# SOUS-SOL

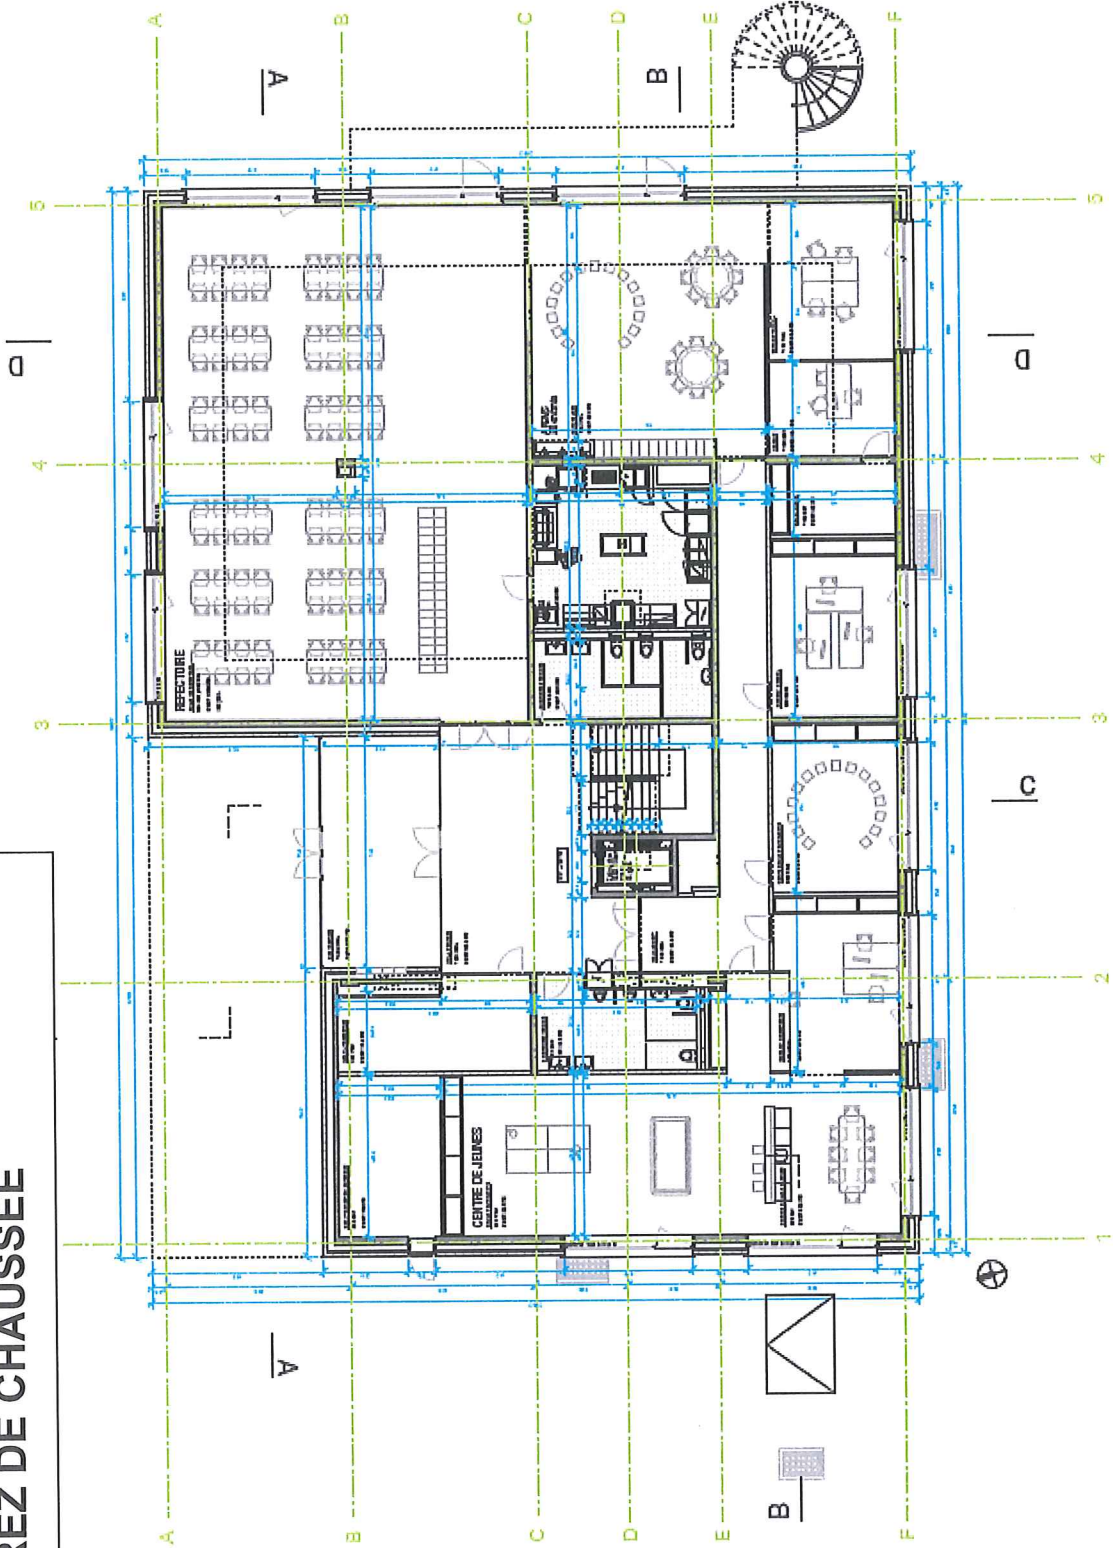


# REZ DE CHAUSSEE




# 1<sup>ER</sup> ETAGE

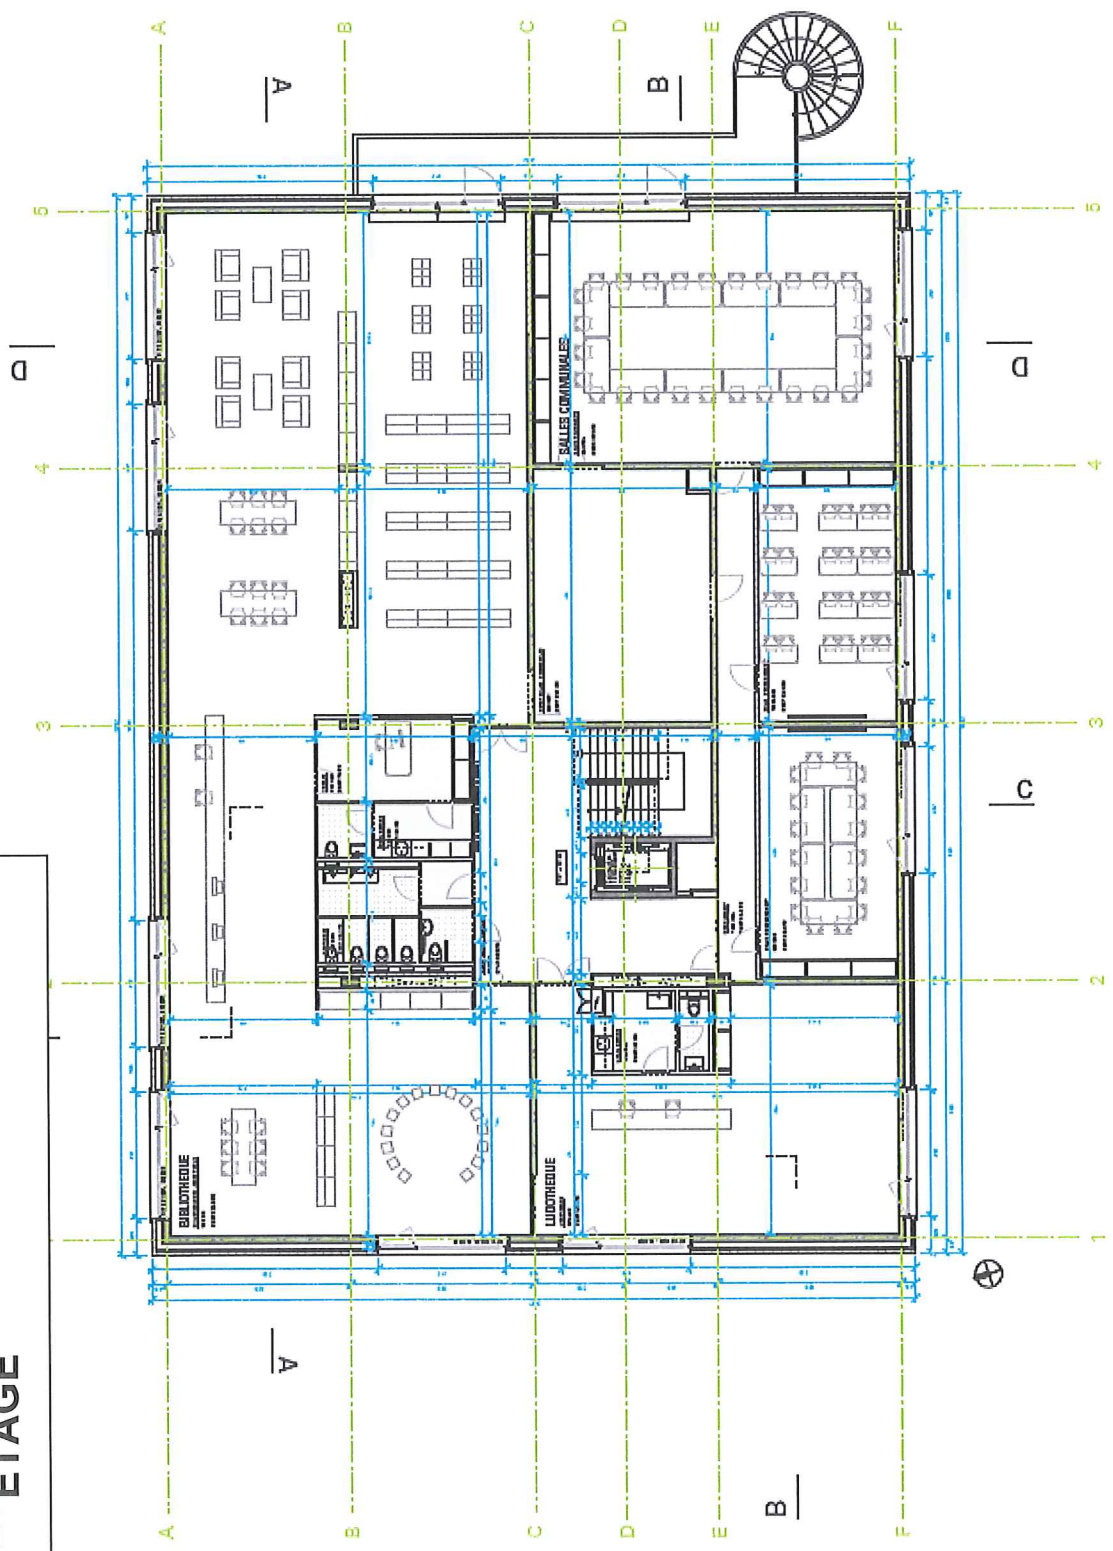


# 2<sup>EME</sup> ETAGE

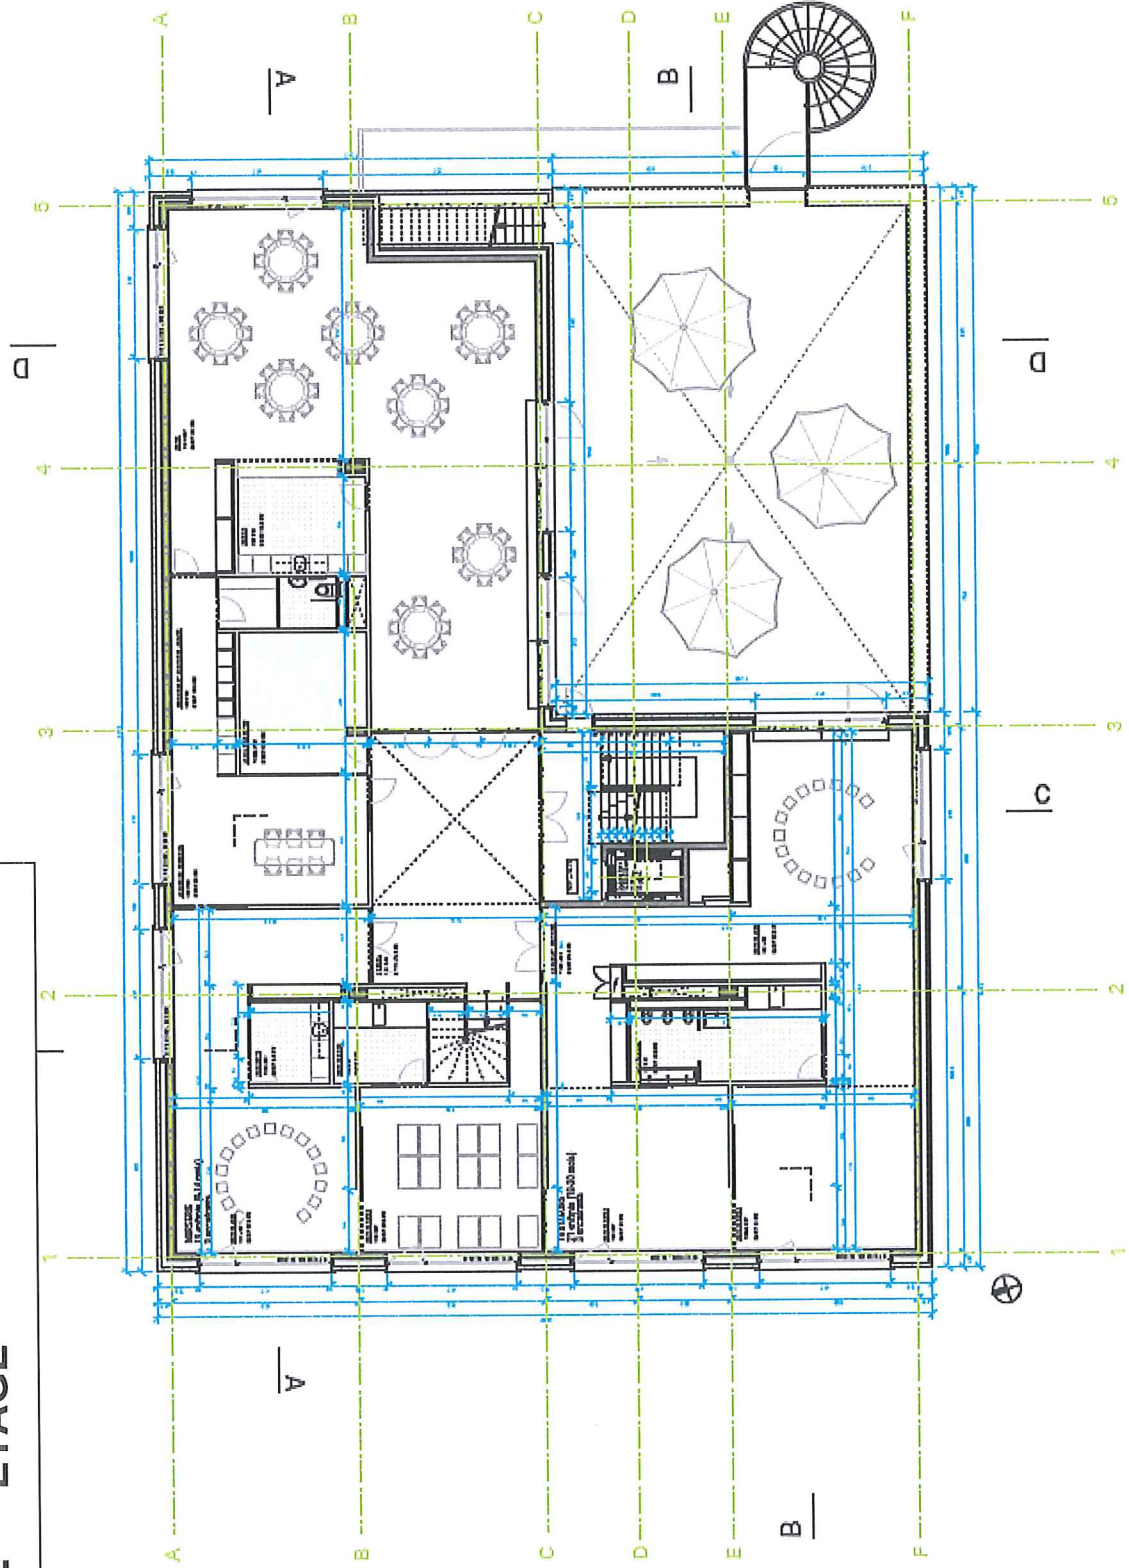


# 3EME ETAGE

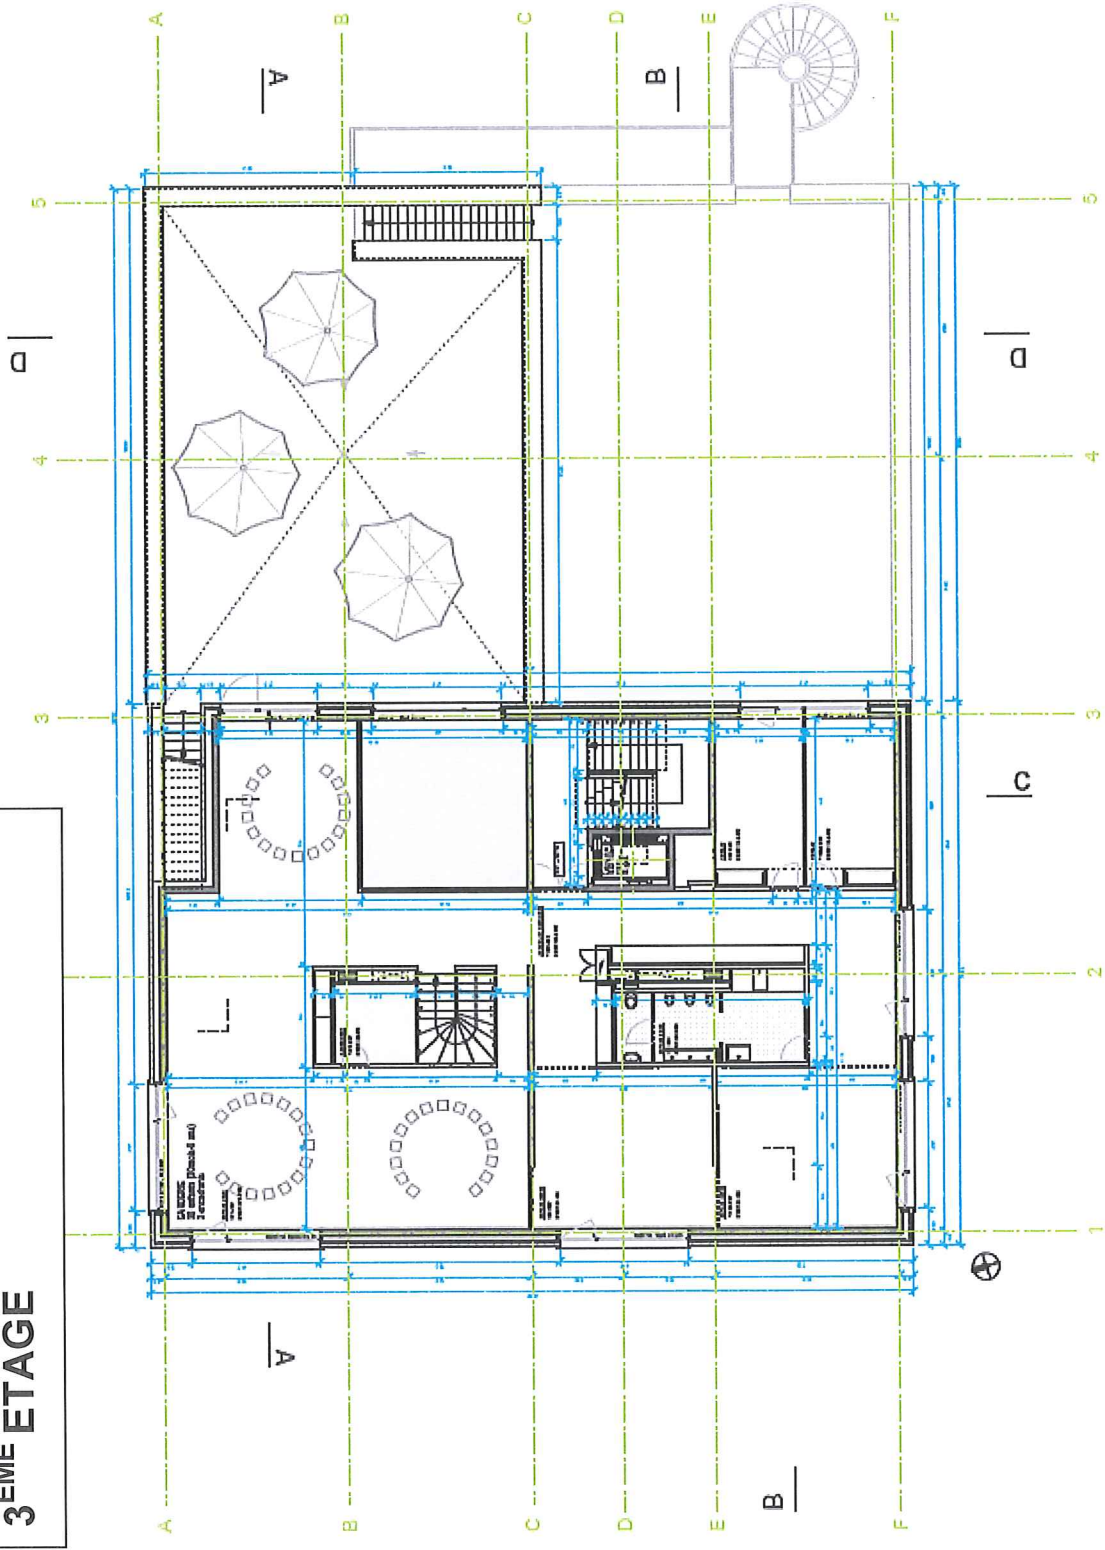

# 4<sup>EME</sup> ETAGE

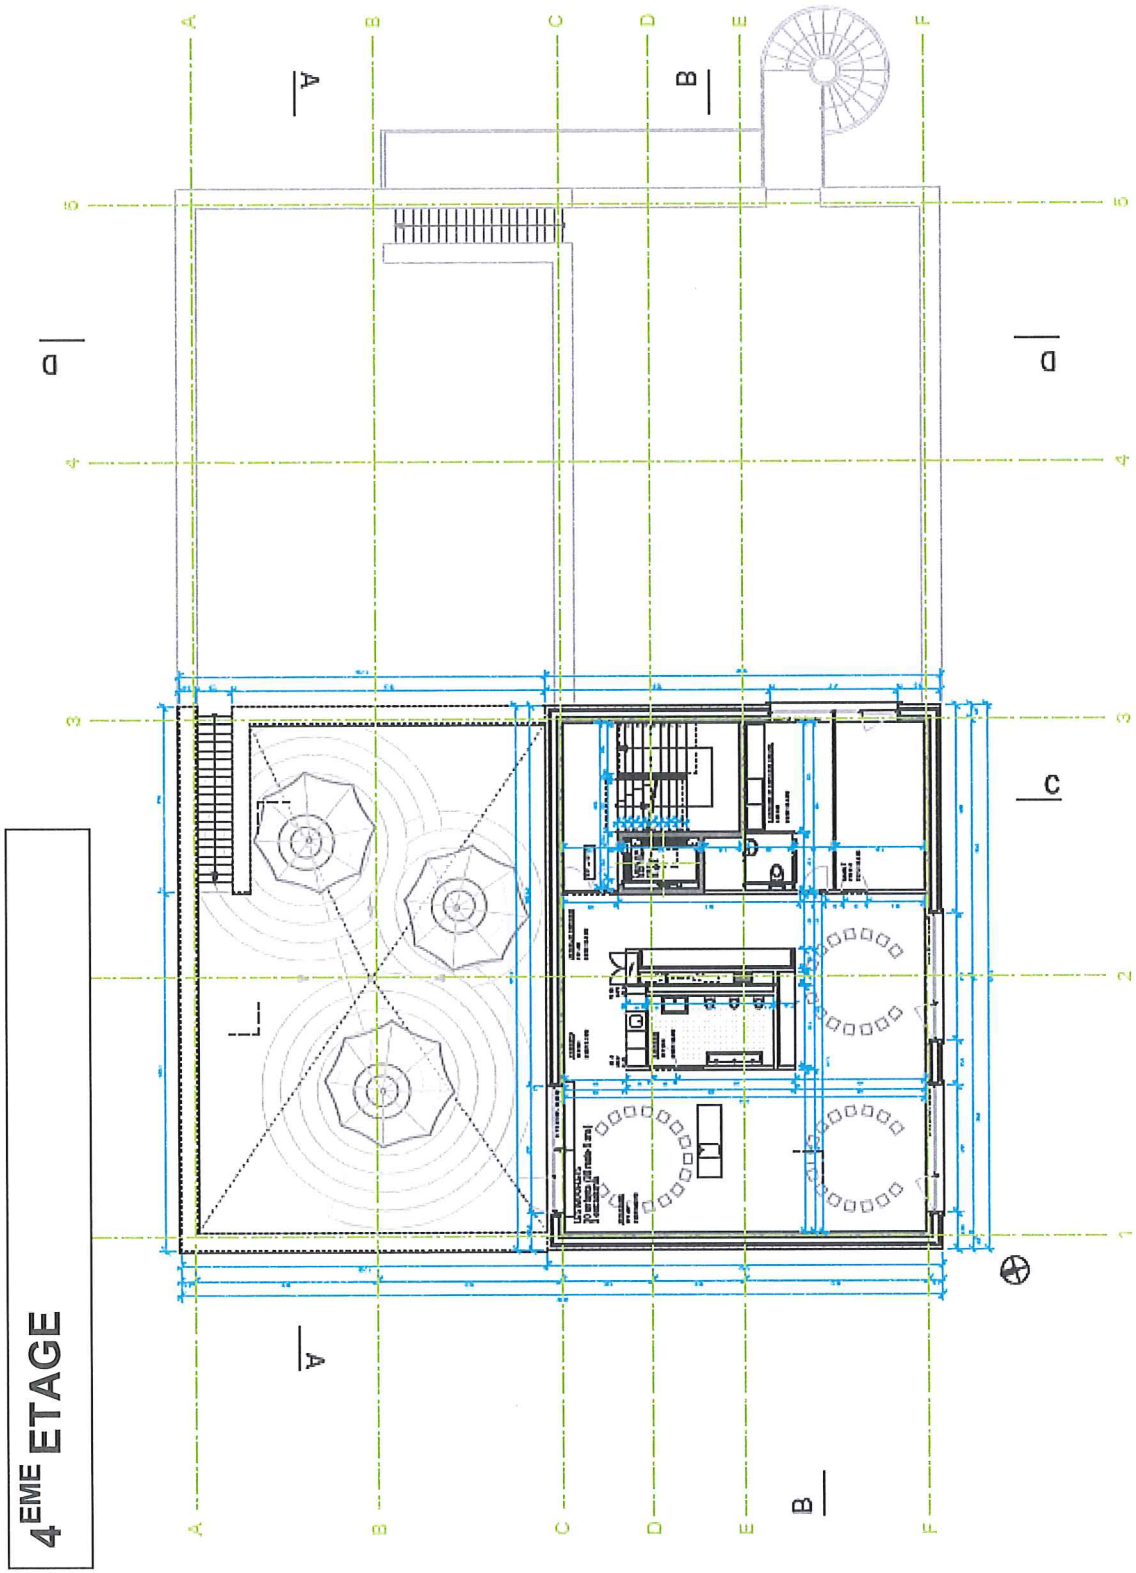


# 5EME ETAGE

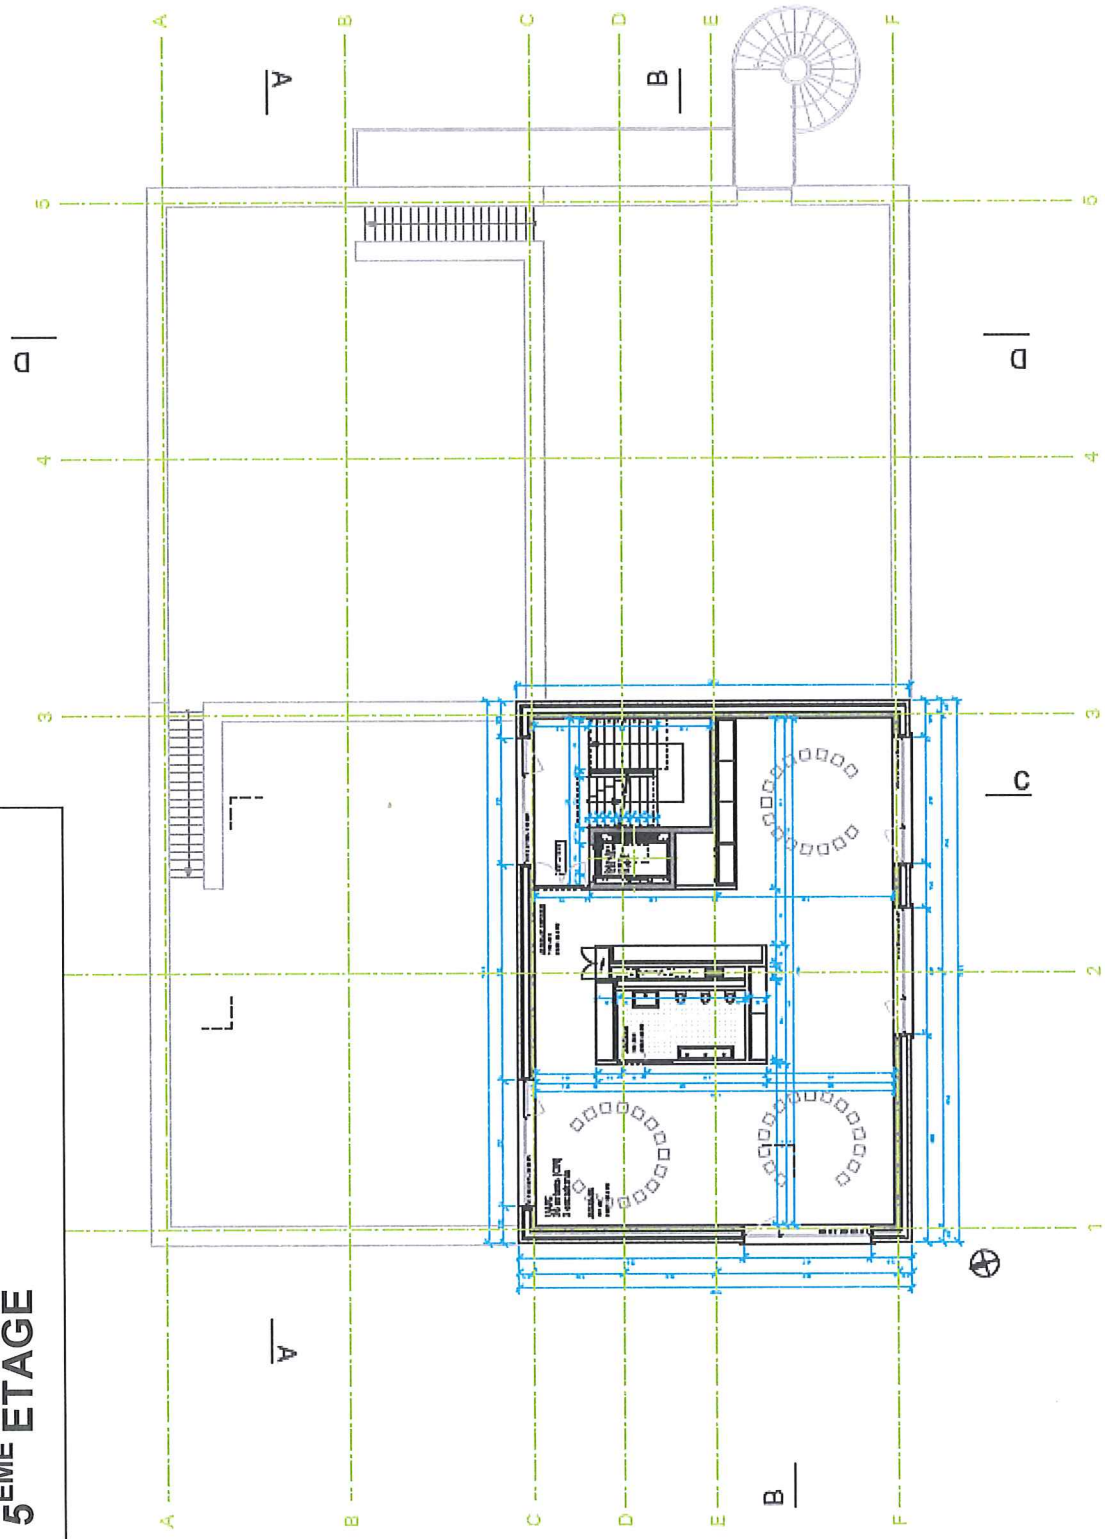



# 6<sup>EME</sup> ETAGE

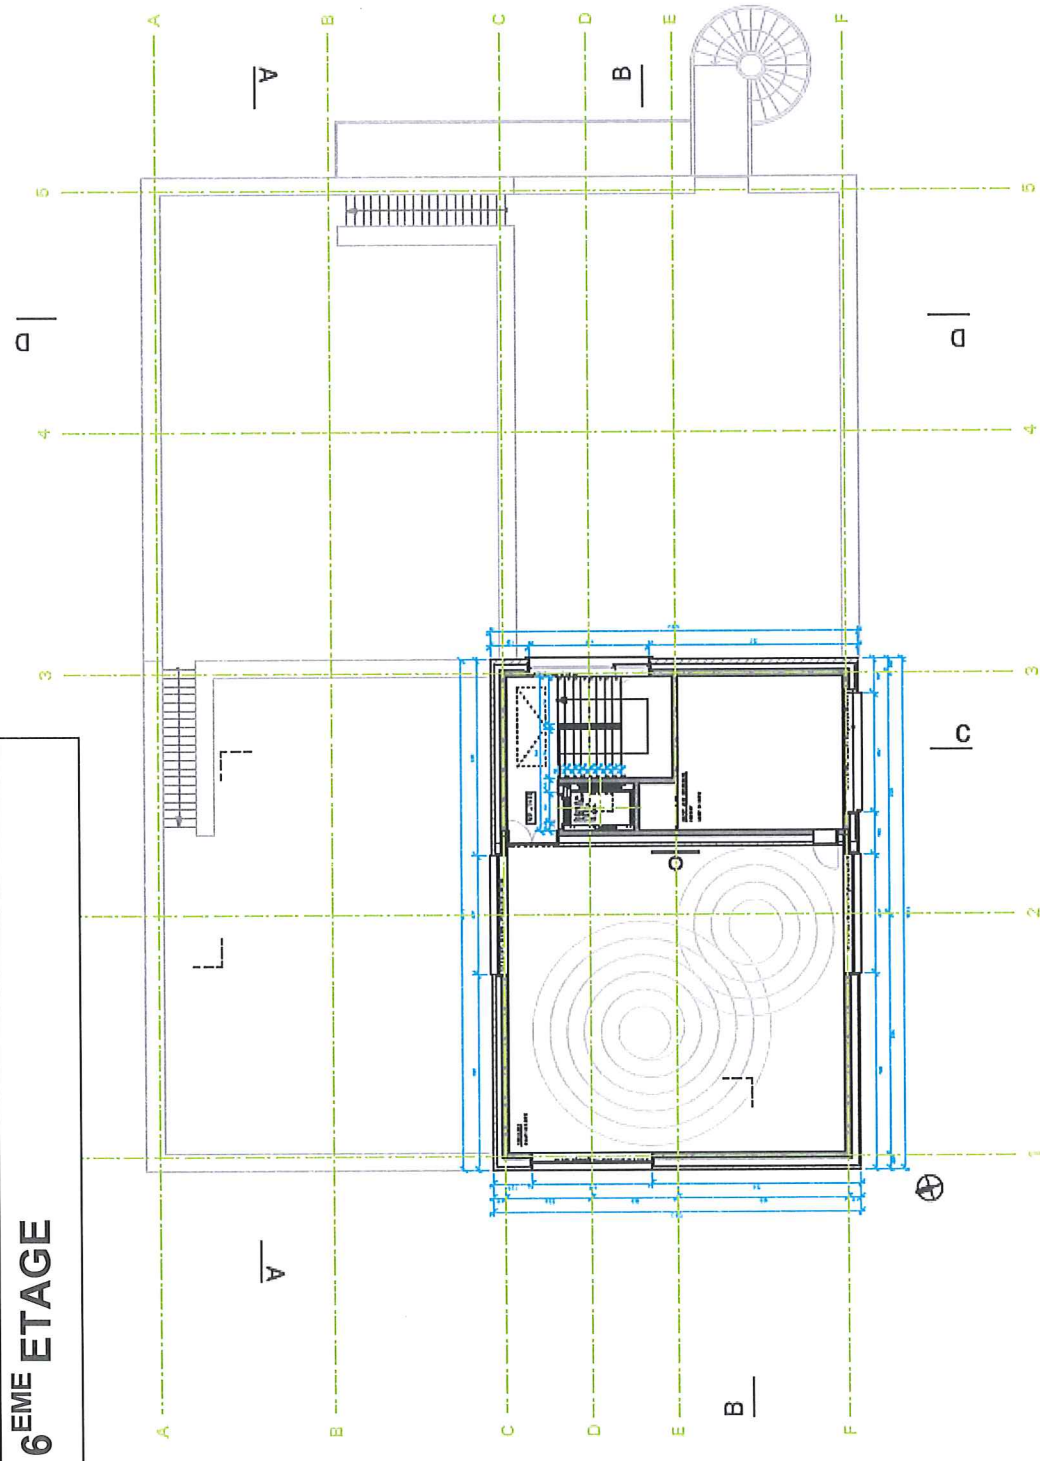

# FACADE NORD

