


**FEHLMANN ARCHITECTES**  
2, PLACE DU CASINO - 1110 MORGES  
TEL: 021 811.35.60  
e-mail: info@fehlmann.ch  
FAX: 021 811.35.61

**L'OISEAU DE L'OUEST**  
ECUBLENS, Parcelle n°15


ECH: 1/500  
DATE/ISS: 19.10.2010  
DATE IMPR: 25 10 2010

577.00

PLAN DE SITUATION  
LA MAISON OUVRIERE

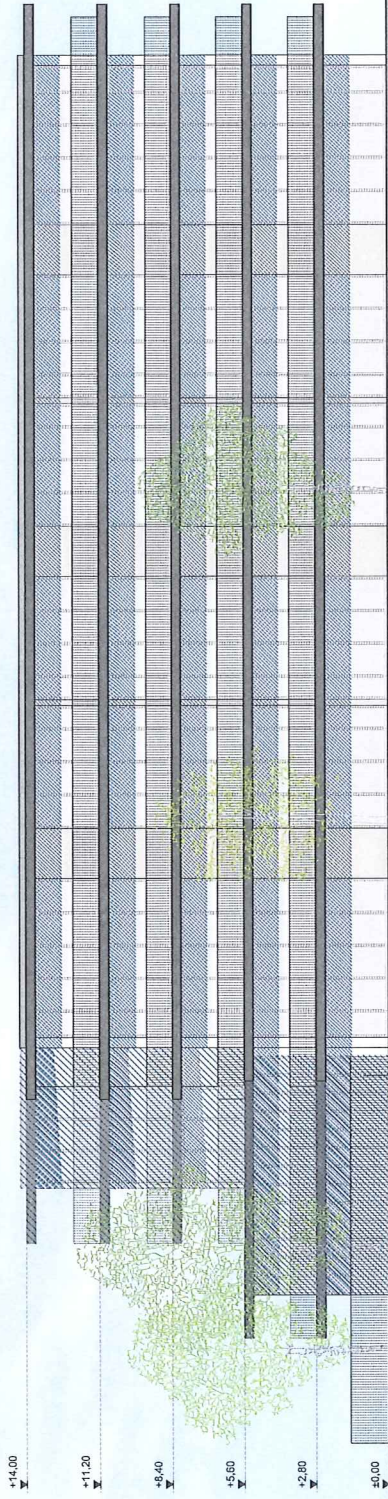

+14.00  
+11.20  
+8.40  
+5.60  
+2.80  
±0.00

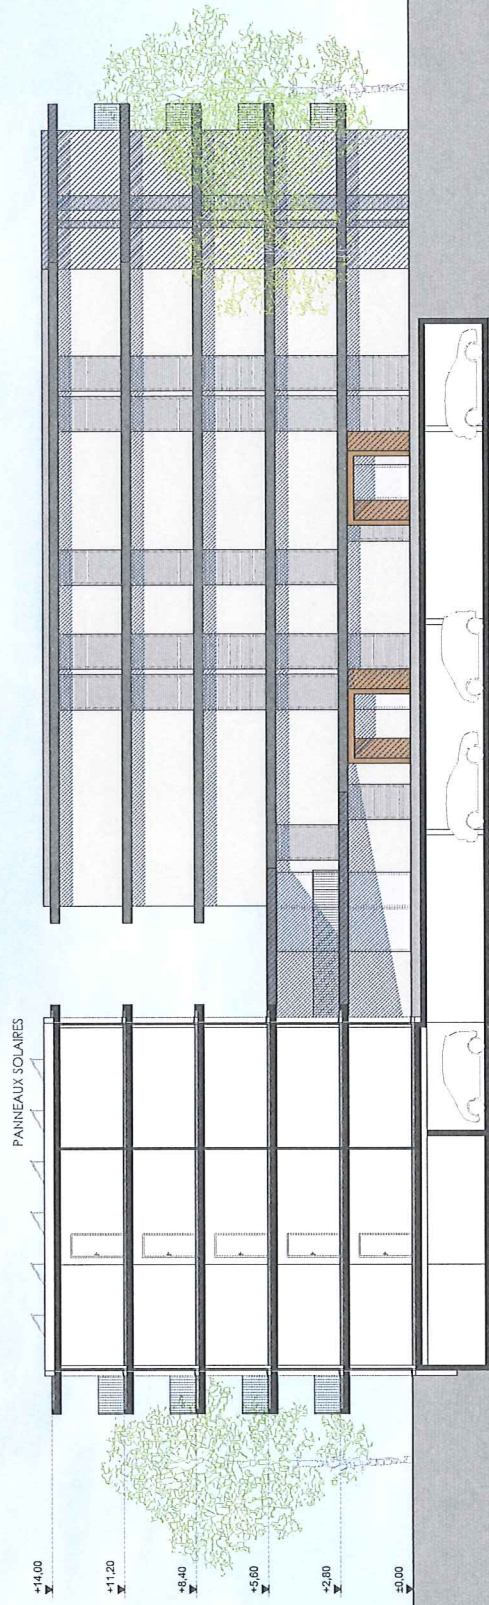

+14.00  
+11.20  
+8.40  
+5.60  
+2.80  
±0.00